

| |
|----------------|
| NOM HEIGHT (A) |
| 3' - 0" |
| 3' - 6" |
| 4' - 0" |
| 5' - 0" |
| 6' - 0" |
| 7' - 0" |
| 8' - 0" |


B_____ " NOM SECTION LENGTH
 C_____ " POST SIZE; _____ GAUGE
 D_____ " PICKET SIZE; _____ GAUGE
 E_____ " POST LENGTH
 F_____ " FACE TO FACE OF POSTS

NOTES

- SPECIFICATIONS SHOWN CAN BE CHANGED ONLY BY THE MANUFACTURER.
- FOOTING WIDTH TO BE (4)X POST WIDTH.
- FENCE SECTIONS USING 3/4" PICKETS WILL TOTAL 19 PICKETS PER SECTION.
 FENCE SECTIONS USING 1" PICKETS WILL TOTAL 18 PICKETS PER SECTION.

FENCE SECTION SPECIFICATIONS

| | | | | |
|---------------|---------------|---------------------------------|------------|----------------------|
| SUBMITTED BY: | SUBMITTED TO: | GEORGETOWN 2 RAIL | CONTRACTOR | IRONWORLDFENCING.COM |
| | | 8' SECTION - 3/4" OR 1" PICKETS | ARCHITECT | |
| | | JOB/PROJECT | ENGINEER | DWG NO. IWF 1022 |

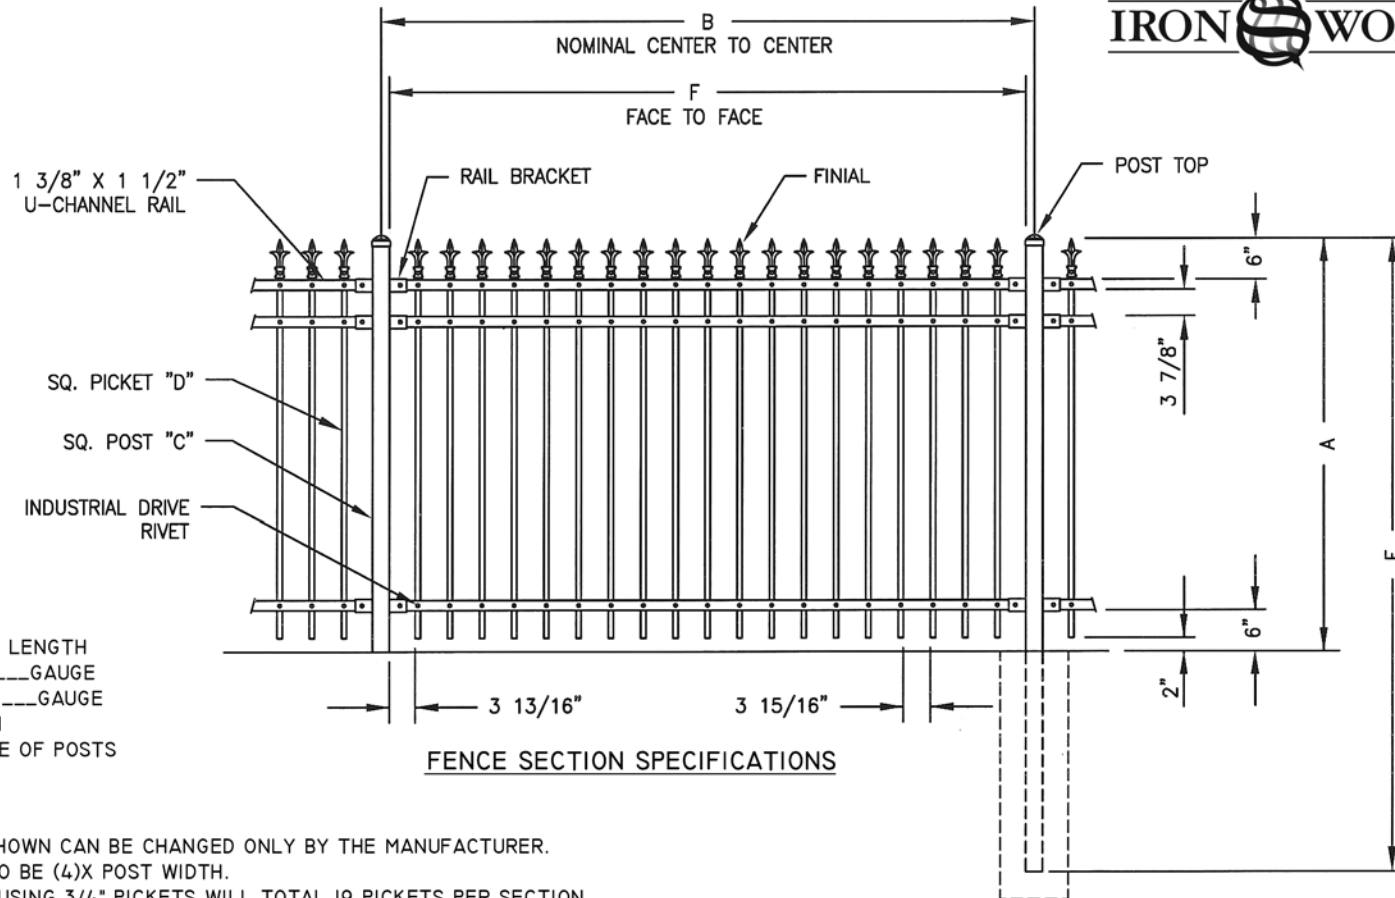

| |
|----------------|
| NOM HEIGHT (A) |
| 3' - 0" |
| 3' - 6" |
| 4' - 0" |
| 5' - 0" |
| 6' - 0" |
| 7' - 0" |
| 8' - 0" |


B_____ " NOM SECTION LENGTH
 C_____ " POST SIZE; _____ GAUGE
 D_____ " PICKET SIZE; _____ GAUGE
 E_____ " POST LENGTH
 F_____ " FACE TO FACE OF POSTS

FENCE SECTION SPECIFICATIONS

NOTES

- SPECIFICATIONS SHOWN CAN BE CHANGED ONLY BY THE MANUFACTURER.
- FOOTING WIDTH TO BE (4)X POST WIDTH.
- FENCE SECTIONS USING 3/4" PICKETS WILL TOTAL 19 PICKETS PER SECTION.
 FENCE SECTIONS USING 1" PICKETS WILL TOTAL 18 PICKETS PER SECTION.

| | | | | |
|---------------|---------------|---------------------------------|------------|----------------------|
| SUBMITTED BY: | SUBMITTED TO: | GEORGETOWN 3 RAIL | CONTRACTOR | IRONWORLDFENCING.COM |
| | | 8' SECTION - 3/4" OR 1" PICKETS | ARCHITECT | |
| | | JOB/PROJECT | ENGINEER | DWG NO. IWF 1023 |

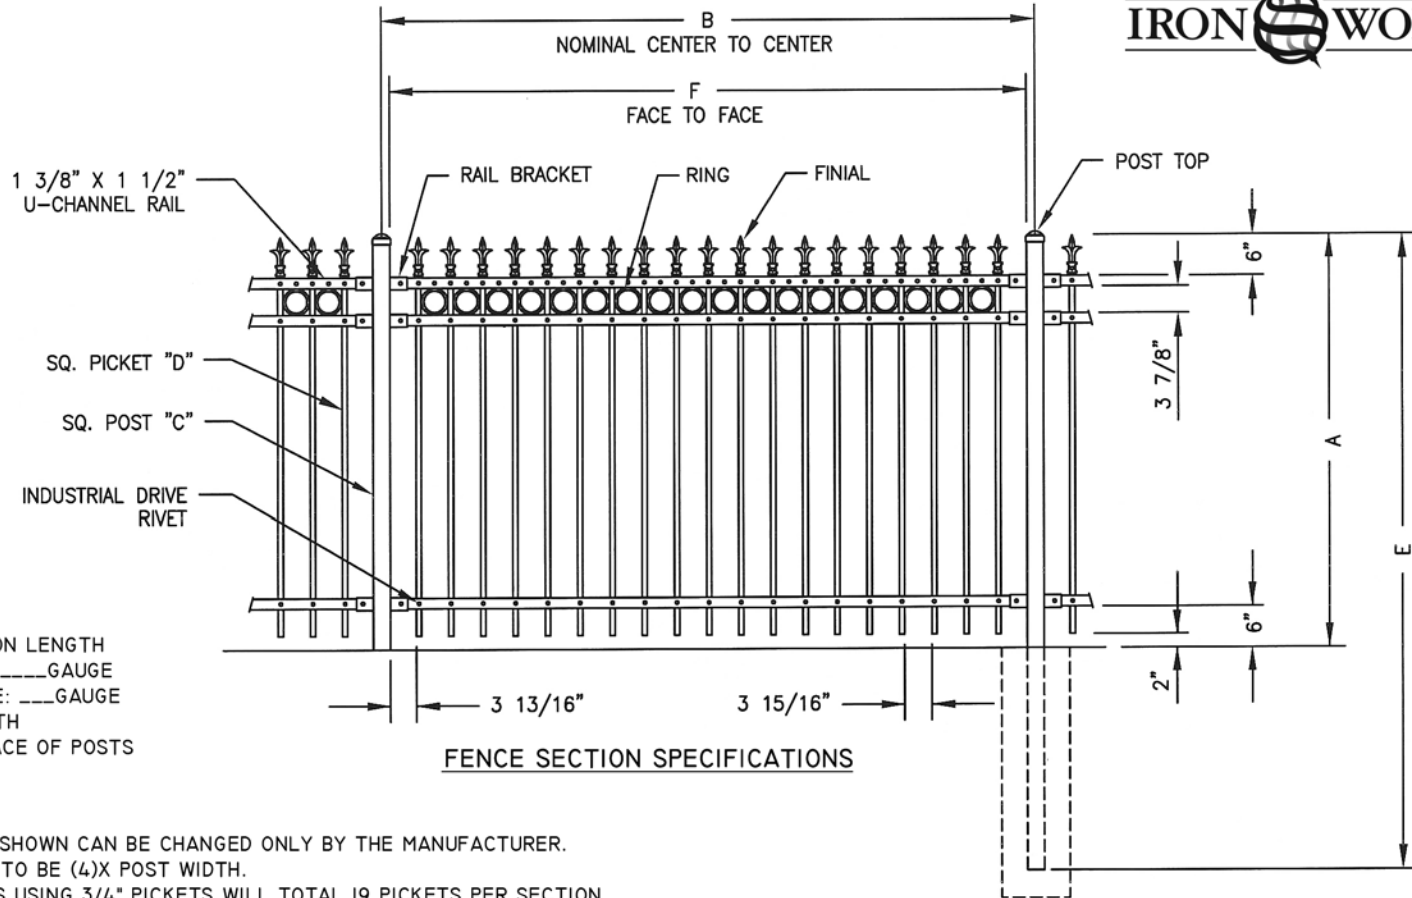

| |
|----------------|
| NOM HEIGHT (A) |
| 3' - 0" |
| 3' - 6" |
| 4' - 0" |
| 5' - 0" |
| 6' - 0" |
| 7' - 0" |
| 8' - 0" |


B_____ " NOM SECTION LENGTH
 C_____ " POST SIZE; _____ GAUGE
 D_____ " PICKET SIZE; _____ GAUGE
 E_____ " POST LENGTH
 F_____ " FACE TO FACE OF POSTS

NOTES

- SPECIFICATIONS SHOWN CAN BE CHANGED ONLY BY THE MANUFACTURER.
- FOOTING WIDTH TO BE (4)X POST WIDTH.
- FENCE SECTIONS USING 3/4" PICKETS WILL TOTAL 19 PICKETS PER SECTION.
FENCE SECTIONS USING 1" PICKETS WILL TOTAL 18 PICKETS PER SECTION.

FENCE SECTION SPECIFICATIONS


| | | | | |
|---------------|---------------|---|------------|----------------------|
| SUBMITTED BY: | SUBMITTED TO: | GEORGETOWN 3 RAIL + 1 ROW OF RINGS 8' SECTION - 3/4" OR 1" PICKETS | CONTRACTOR | IRONWORLDFENCING.COM |
| | | JOB/PROJECT | ARCHITECT | |
| | | | | |

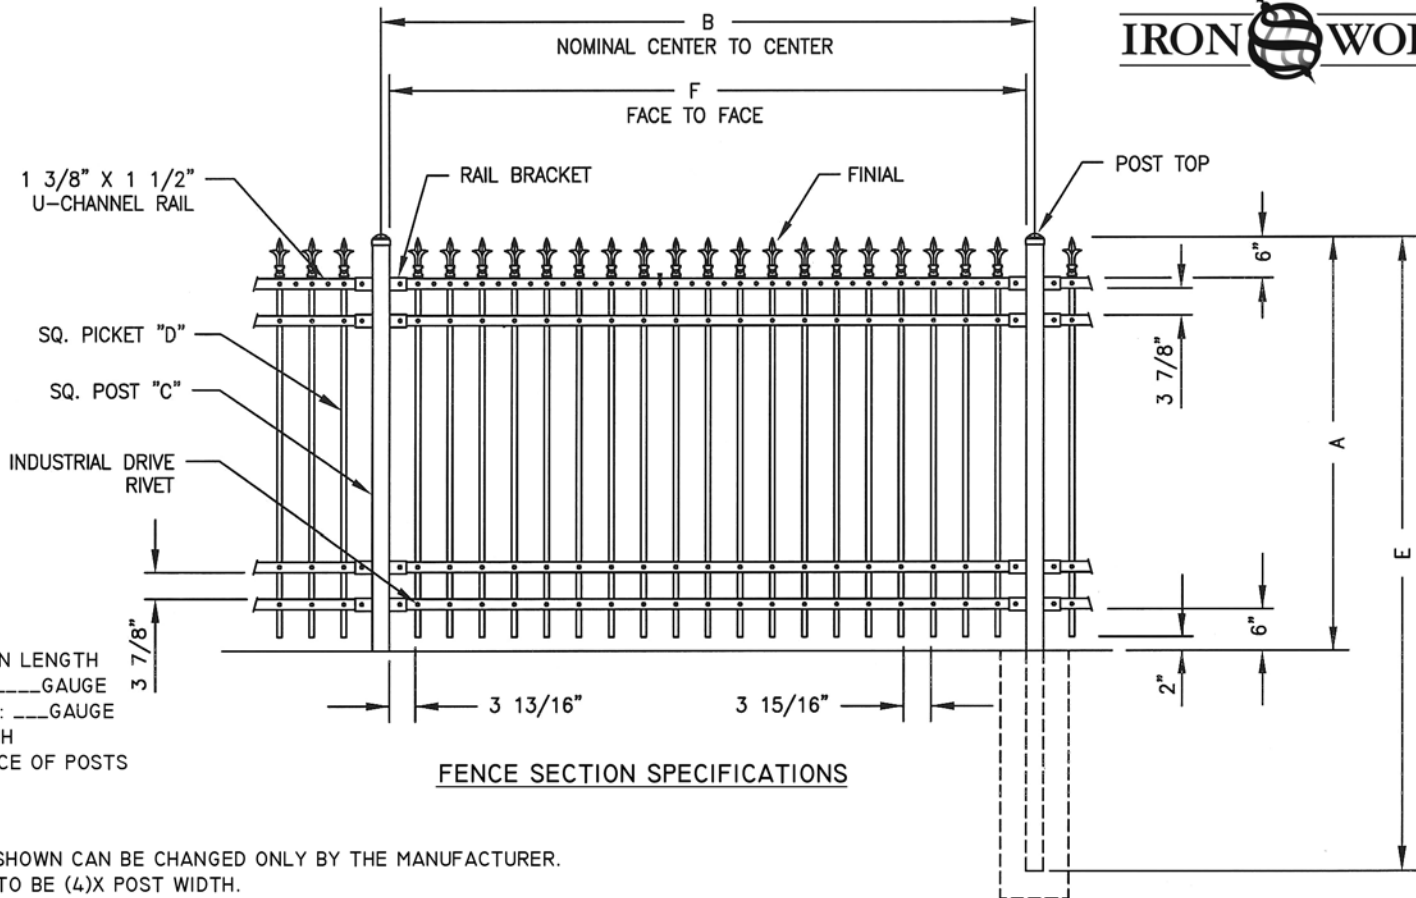

NOTES

- SPECIFICATIONS SHOWN CAN BE CHANGED ONLY BY THE MANUFACTURER.
- FOOTING WIDTH TO BE (4)X POST WIDTH.
- FENCE SECTIONS USING 3/4" PICKETS WILL TOTAL 19 PICKETS PER SECTION.
 FENCE SECTIONS USING 1" PICKETS WILL TOTAL 18 PICKETS PER SECTION.

| | | | | |
|---------------|---------------|--|------------|-----------------------|
| SUBMITTED BY: | SUBMITTED TO: | GEORGETOWN 4 RAIL 8' SECTION - 3/4" OR 1" PICKETS | CONTRACTOR | IRONWORLD FENCING.COM |
| | | JOB/PROJECT | ARCHITECT | |
| | | | | |

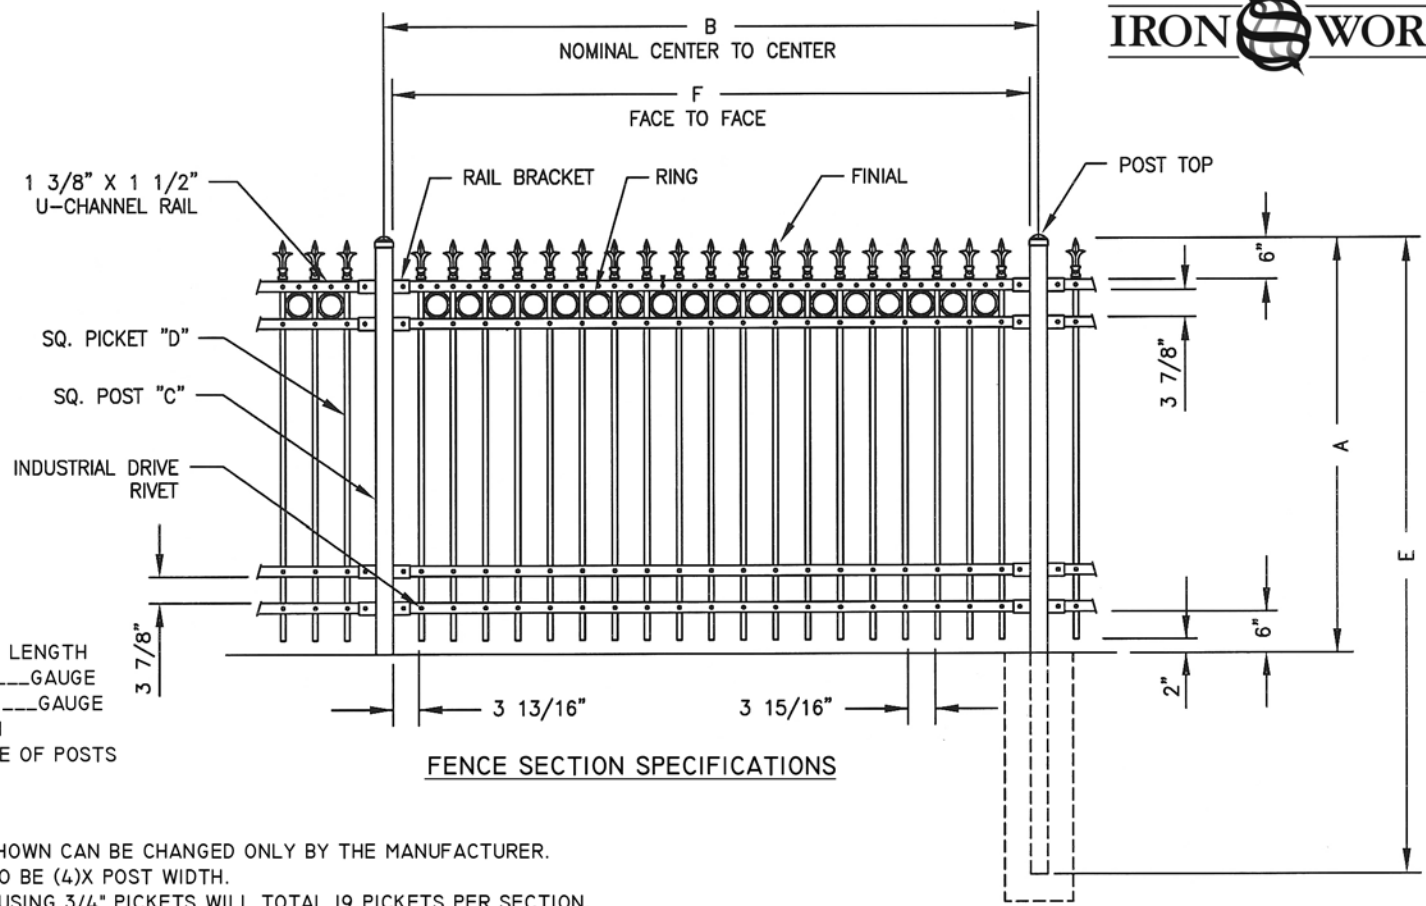

| |
|----------------|
| NOM HEIGHT (A) |
| 3' - 0" |
| 3' - 6" |
| 4' - 0" |
| 5' - 0" |
| 6' - 0" |
| 7' - 0" |
| 8' - 0" |


B_____ " NOM SECTION LENGTH
 C_____ " POST SIZE; _____ GAUGE
 D_____ " PICKET SIZE; _____ GAUGE
 E_____ " POST LENGTH
 F_____ " FACE TO FACE OF POSTS

FENCE SECTION SPECIFICATIONS

NOTES

- SPECIFICATIONS SHOWN CAN BE CHANGED ONLY BY THE MANUFACTURER.
- FOOTING WIDTH TO BE (4)X POST WIDTH.
- FENCE SECTIONS USING 3/4" PICKETS WILL TOTAL 19 PICKETS PER SECTION.
 FENCE SECTIONS USING 1" PICKETS WILL TOTAL 18 PICKETS PER SECTION.

| | | | | |
|---------------|---------------|---|------------|-----------------------|
| SUBMITTED BY: | SUBMITTED TO: | GEORGETOWN 4 RAIL + 1 ROW OF RINGS 8' SECTION - 3/4" OR 1" PICKETS | CONTRACTOR | IRONWORLD FENCING.COM |
| | | JOB/PROJECT | ARCHITECT | |
| | | | | |

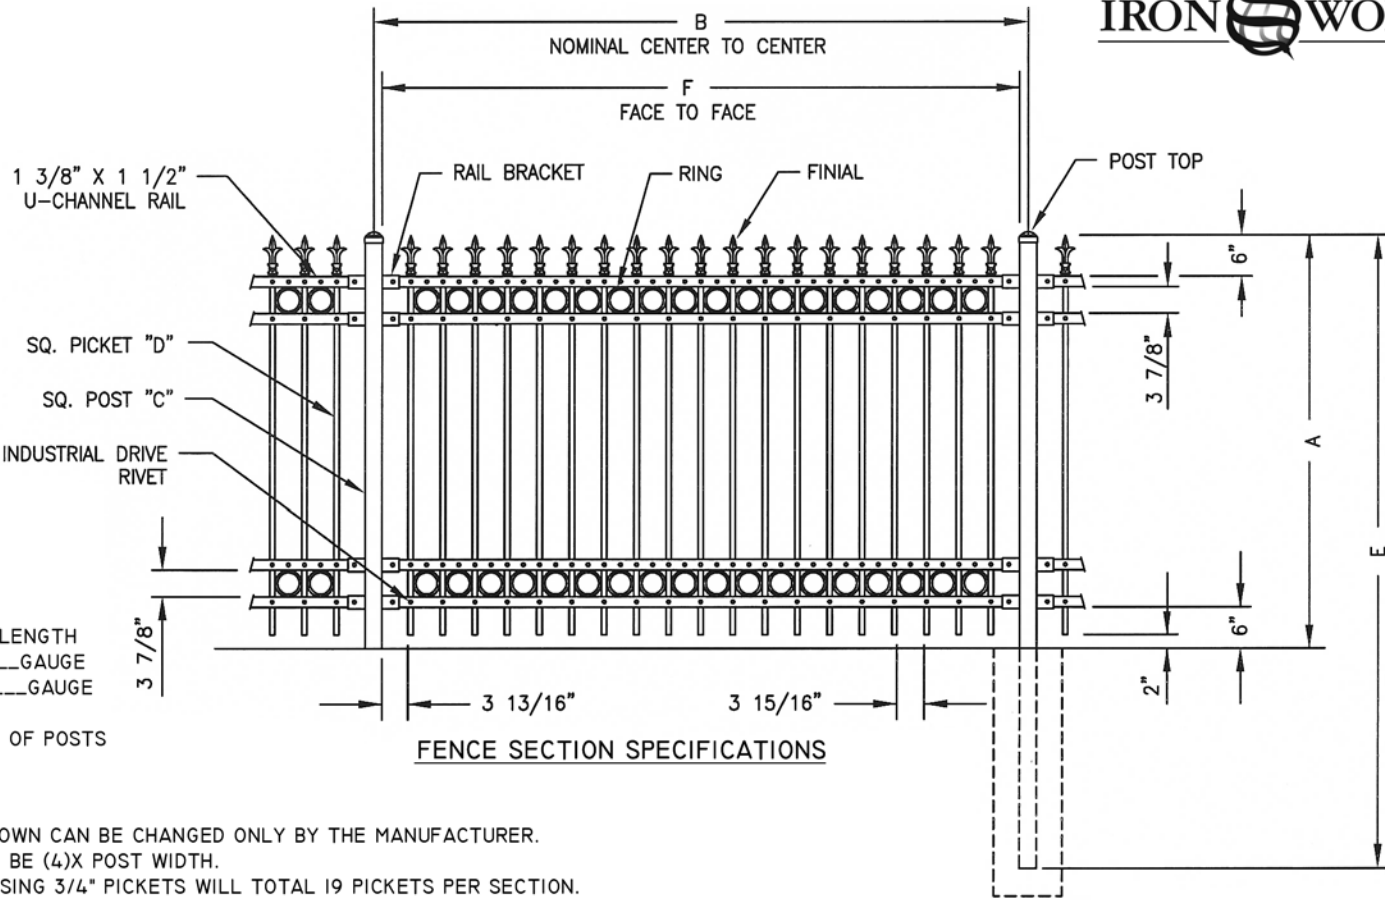


NOTES

- SPECIFICATIONS SHOWN CAN BE CHANGED ONLY BY THE MANUFACTURER.
- FOOTING WIDTH TO BE (4)X POST WIDTH.
- FENCE SECTIONS USING 3/4" PICKETS WILL TOTAL 19 PICKETS PER SECTION.
FENCE SECTIONS USING 1" PICKETS WILL TOTAL 18 PICKETS PER SECTION.

| | | | | |
|---------------|---------------|--|------------|-----------------------|
| SUBMITTED BY: | SUBMITTED TO: | GEORGETOWN 4 RAIL + 2 ROWS OF RINGS 8' SECTION - 3/4" OR 1" PICKETS | CONTRACTOR | IRONWORLD FENCING.COM |
| | | JOB/PROJECT | ARCHITECT | |
| | | | | |

| NOM HEIGHT (A) |
|----------------|
| 3' - 0" |
| 3' - 6" |
| 4' - 0" |
| 5' - 0" |
| 6' - 0" |
| 7' - 0" |
| 8' - 0" |

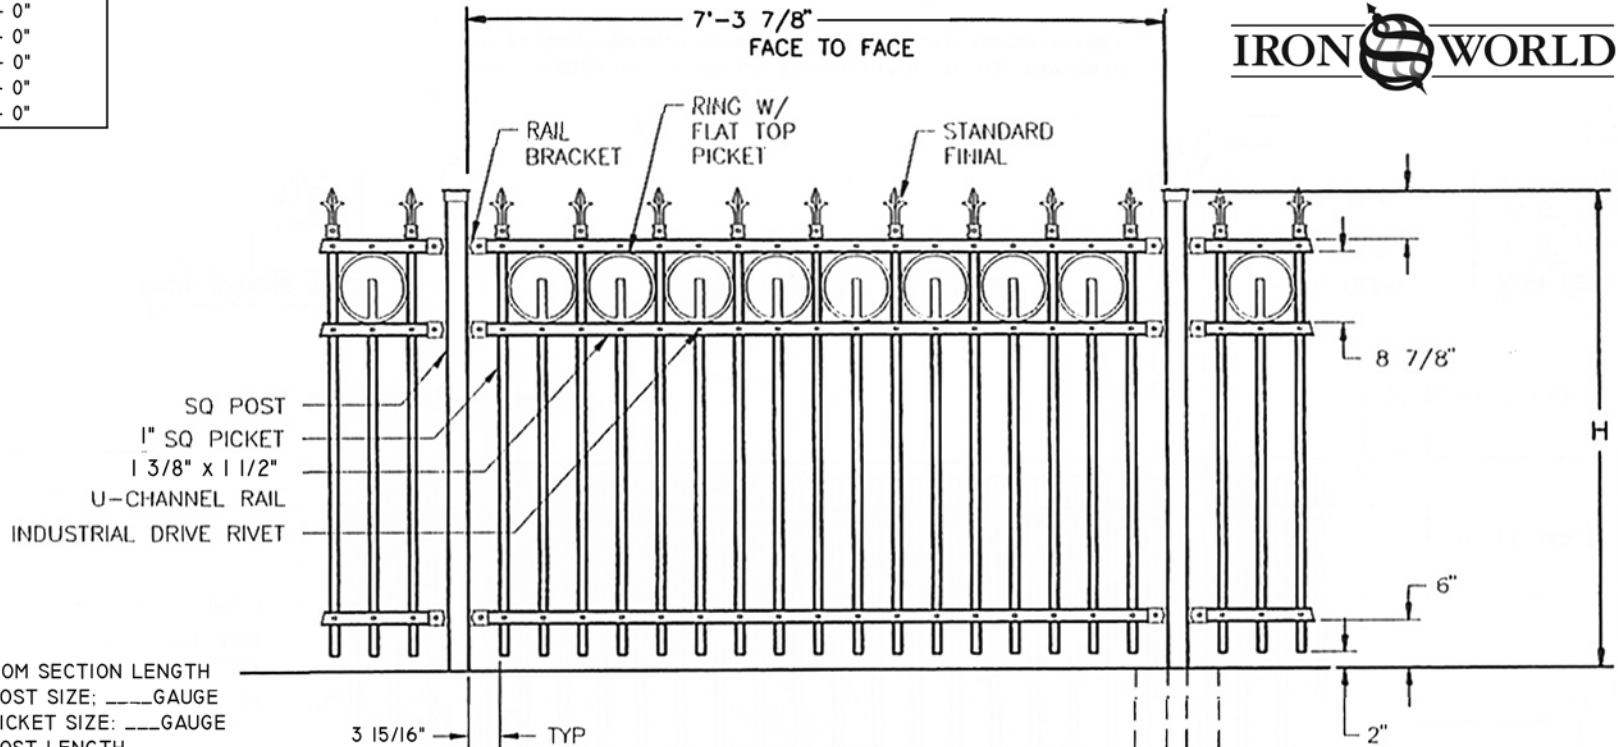

B_____ " NOM SECTION LENGTH
 C_____ " POST SIZE; _____ GAUGE
 D_____ " PICKET SIZE; _____ GAUGE
 E_____ " POST LENGTH
 F_____ " FACE TO FACE OF POSTS

NOTES


- SPECIFICATIONS SHOWN CAN BE CHANGED ONLY BY THE MANUFACTURER.
- FOOTING WIDTH TO BE (4)X POST WIDTH.
- FENCE SECTIONS USING 1" PICKETS WILL TOTAL 18 PICKETS PER SECTION.

FENCE SECTION SPECIFICATIONS

| | | | | |
|---------------|---------------|--|------------|-----------------------|
| SUBMITTED BY: | SUBMITTED TO: | GEORGETOWN PLUS (STYLE A) 8' SECTION - 1" PICKETS | CONTRACTOR | IRONWORLD FENCING.COM |
| | | JOB/PROJECT | ARCHITECT | |
| | | | ENGINEER | IWF 1028 |

NOM HEIGHT (A)

- 3' - 0"
- 3' - 6"
- 4' - 0"
- 5' - 0"
- 6' - 0"
- 7' - 0"
- 8' - 0"

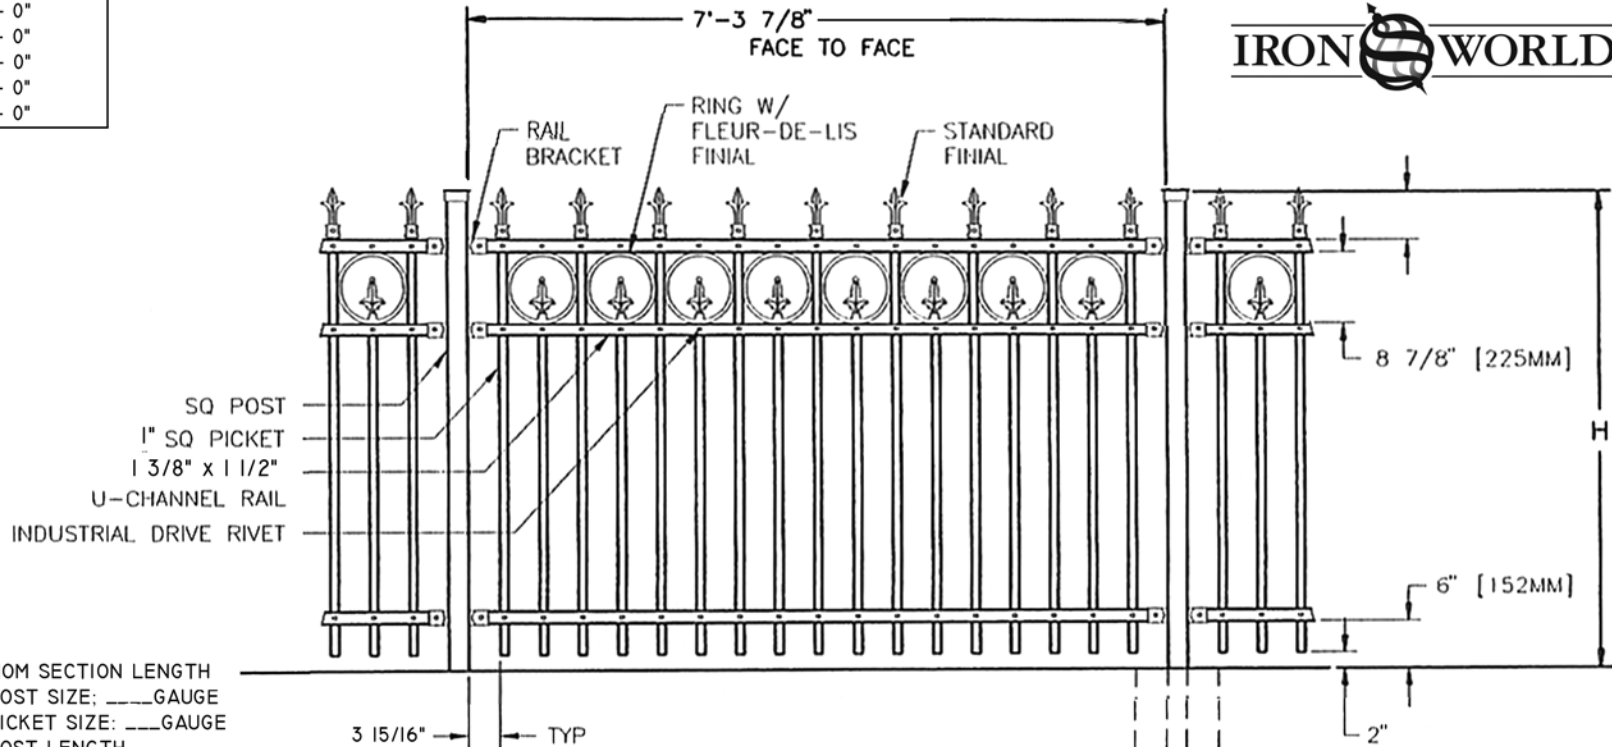

- B_____ " NOM SECTION LENGTH
- C_____ " POST SIZE; _____ GAUGE
- D_____ " PICKET SIZE; _____ GAUGE
- E_____ " POST LENGTH
- F_____ " FACE TO FACE OF POSTS

NOTES

1. SPECIFICATIONS SHOWN CAN BE CHANGED ONLY BY THE MANUFACTURER.
2. FOOTING WIDTH TO BE (4)X POST WIDTH.
3. FENCE SECTIONS USING 1" PICKETS WILL TOTAL 18 PICKETS PER SECTION.

FENCE SECTION SPECIFICATIONS

| | | | | | |
|---------------|---------------|--|-----------|------------|----------------------|
| SUBMITTED BY: | SUBMITTED TO: | GEORGETOWN PLUS (STYLE B) 8' SECTION - 1" PICKETS | | CONTRACTOR | IRONWORLDFENCING.COM |
| | | JOB/PROJECT | ARCHITECT | DWG NO. | |
| | | | ENGINEER | IWF 1029 | |