


NOM HEIGHT (A)
3' - 0"
3' - 6"
4' - 0"
5' - 0"
6' - 0"
7' - 0"
8' - 0"

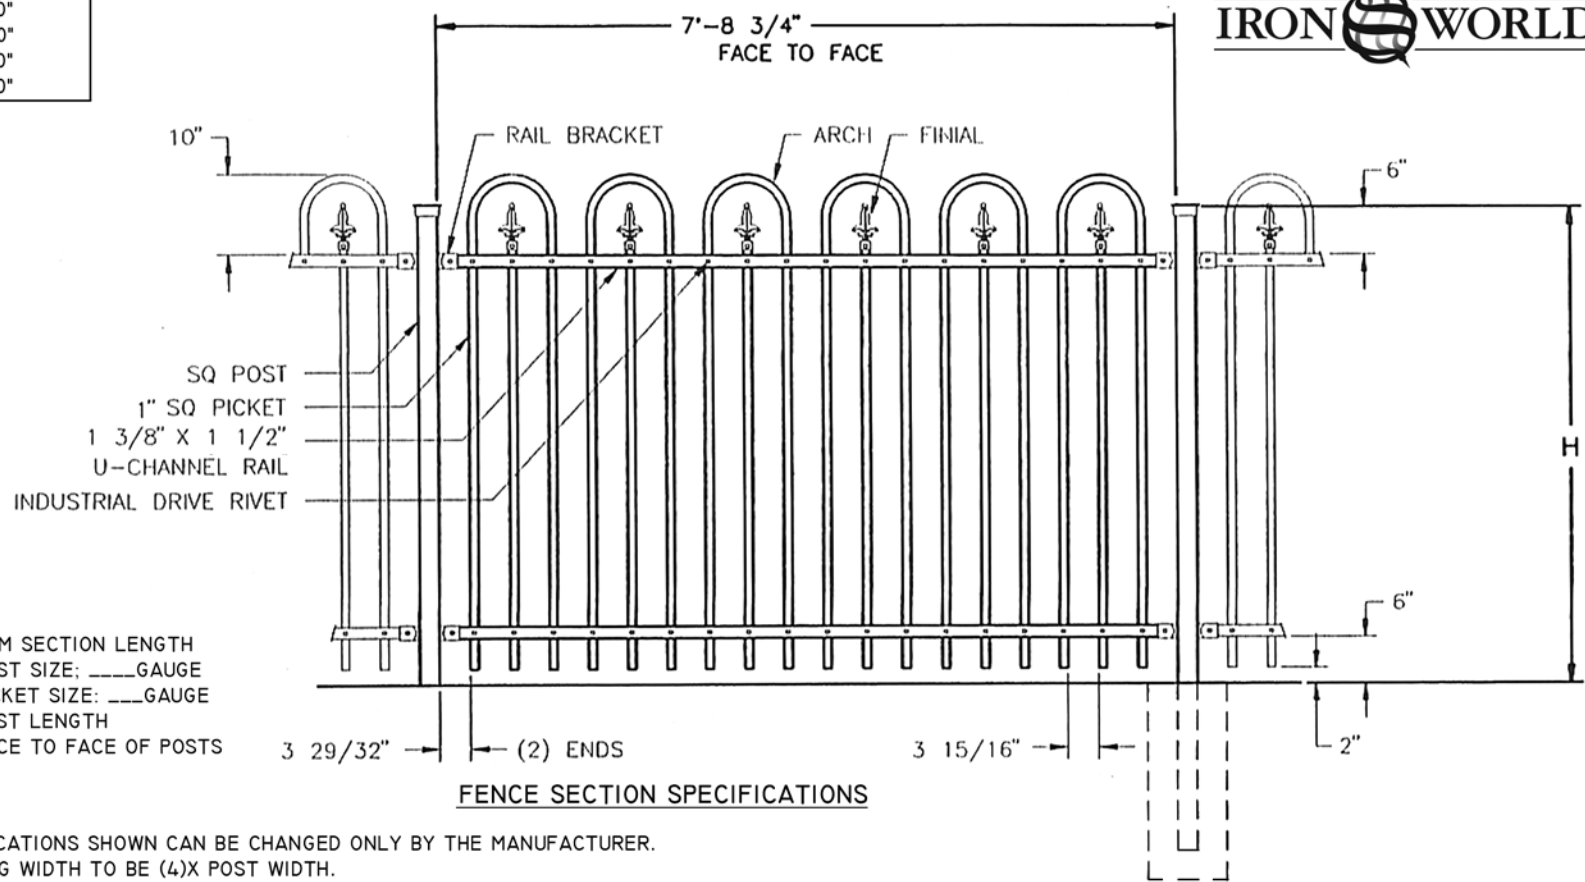

B_____ " NOM SECTION LENGTH
 C_____ " POST SIZE; _____ GAUGE
 D_____ " PICKET SIZE; _____ GAUGE
 E_____ " POST LENGTH
 F_____ " FACE TO FACE OF POSTS


FENCE SECTION SPECIFICATIONS

NOTES

- SPECIFICATIONS SHOWN CAN BE CHANGED ONLY BY THE MANUFACTURER.
- FOOTING WIDTH TO BE (4)X POST WIDTH.
- FENCE SECTIONS USING 1" PICKETS WILL TOTAL 18 PICKETS PER SECTION.

SUBMITTED BY:	SUBMITTED TO:	ST CATHERINE	CONTRACTOR	IRONWORLDFENCING.COM
		8' SECTIONS 1" PICKETS	ARCHITECT	
		JOB/PROJECT	ENGINEER	DWG NO. IWF 1036

NOM HEIGHT (A)	
3' - 0"	
3' - 6"	
4' - 0"	
5' - 0"	
6' - 0"	
7' - 0"	
8' - 0"	

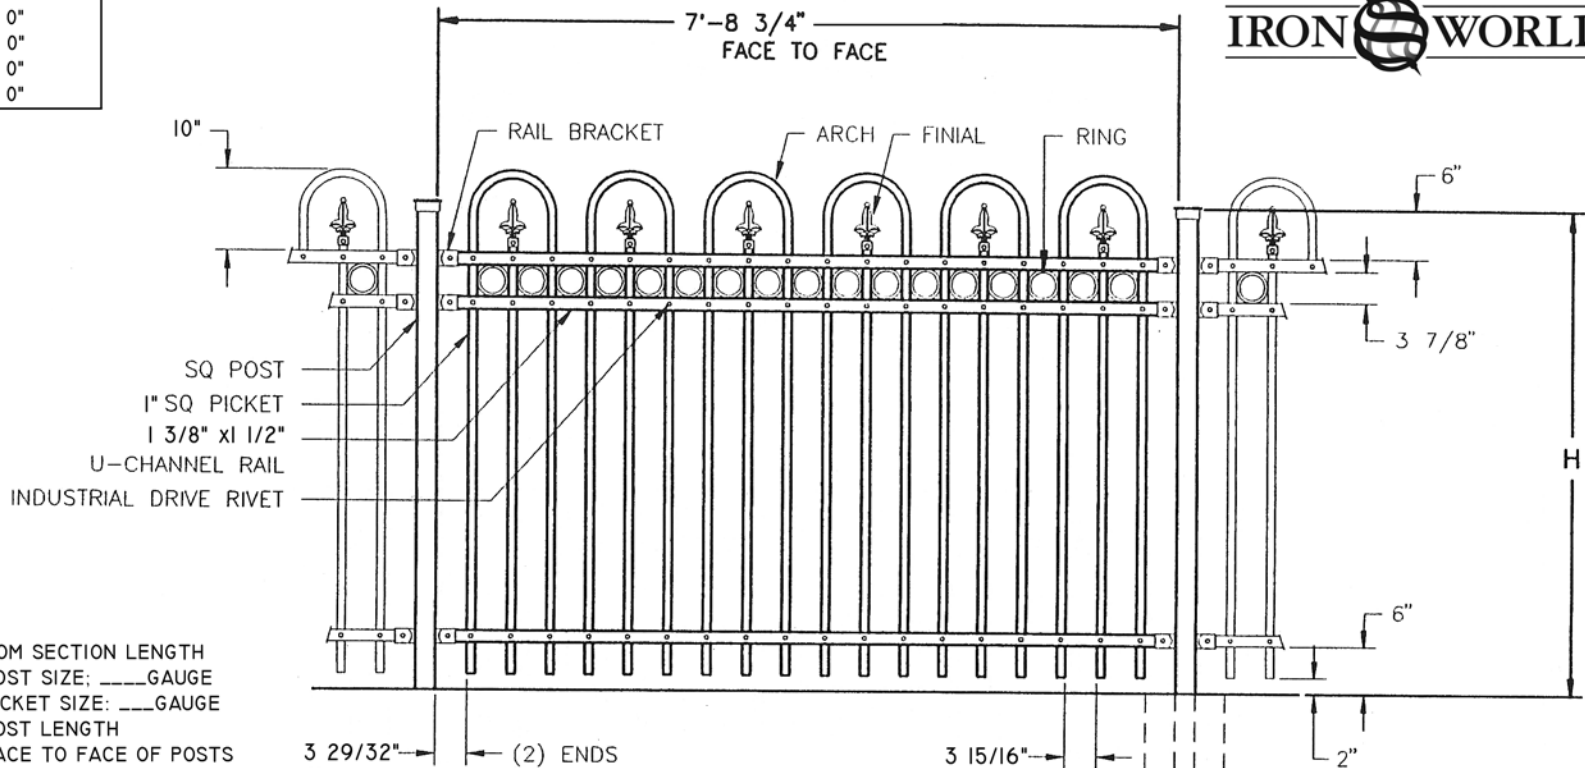

B_____ " NOM SECTION LENGTH
 C_____ " POST SIZE; _____ GAUGE
 D_____ " PICKET SIZE; _____ GAUGE
 E_____ " POST LENGTH
 F_____ " FACE TO FACE OF POSTS


NOTES

- SPECIFICATIONS SHOWN CAN BE CHANGED ONLY BY THE MANUFACTURER.
- FOOTING WIDTH TO BE (4)X POST WIDTH.
- FENCE SECTIONS USING 3/4" PICKETS WILL TOTAL 19 PICKETS PER SECTION.
FENCE SECTIONS USING 1" PICKETS WILL TOTAL 18 PICKETS PER SECTION.

FENCE SECTION SPECIFICATIONS

SUBMITTED BY:	SUBMITTED TO:	ST CATHERINE 3 RAIL PLUS 1 ROW OF RINGS 8' SECTIONS 1" PICKETS	CONTRACTOR	IRONWORLD FENCING.COM
		JOB/PROJECT	ARCHITECT	
			ENGINEER	IWF 1037

NOM HEIGHT (A)
3' - 0"
3' - 6"
4' - 0"
5' - 0"
6' - 0"
7' - 0"
8' - 0"

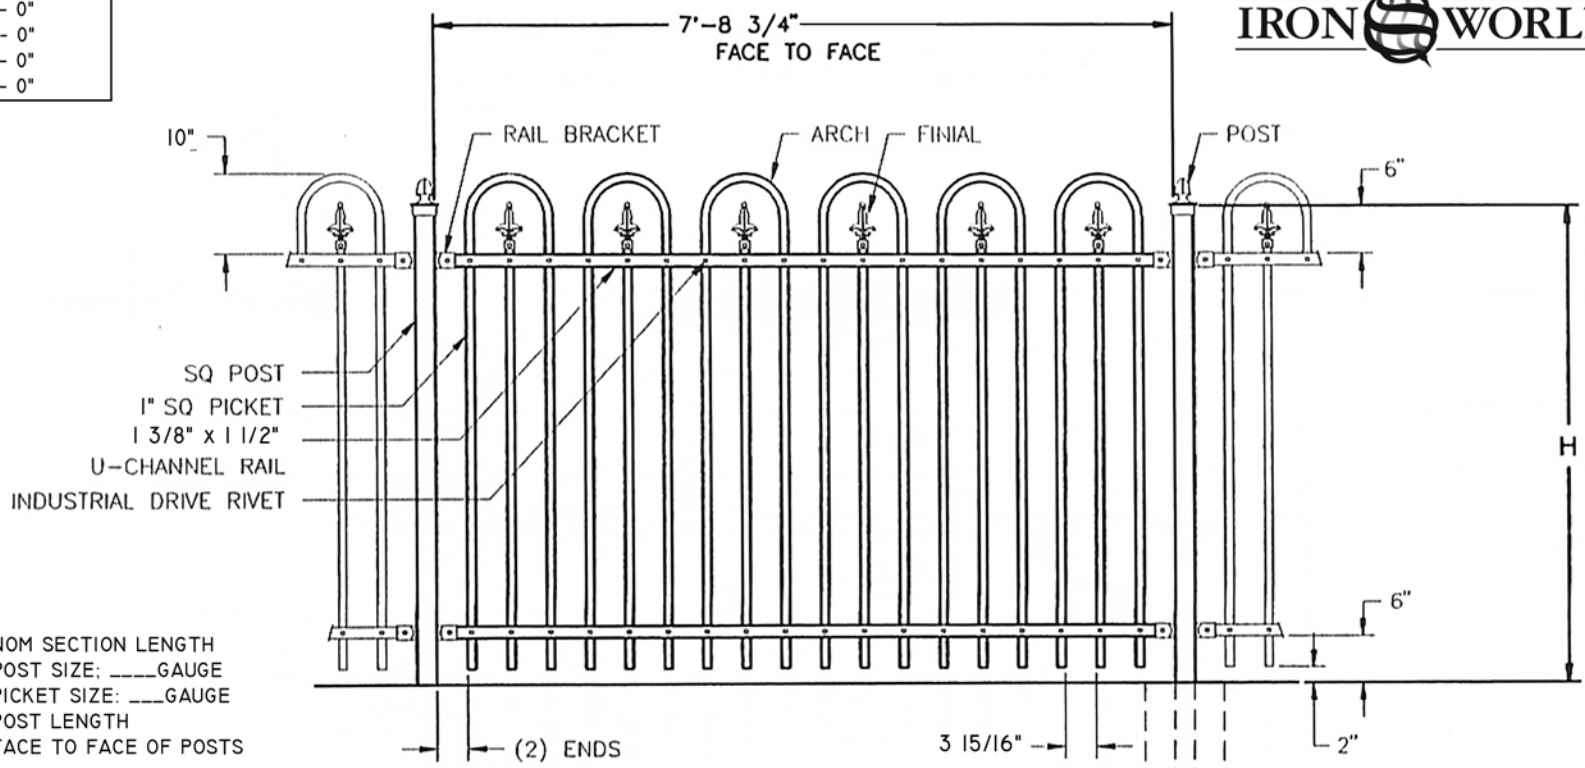

B_____ " NOM SECTION LENGTH
 C_____ " POST SIZE; _____ GAUGE
 D_____ " PICKET SIZE; _____ GAUGE
 E_____ " POST LENGTH
 F_____ " FACE TO FACE OF POSTS

NOTES

- SPECIFICATIONS SHOWN CAN BE CHANGED ONLY BY THE MANUFACTURER.
- FOOTING WIDTH TO BE (4)X POST WIDTH.
- FENCE SECTIONS USING 3/4" PICKETS WILL TOTAL 19 PICKETS PER SECTION.
 FENCE SECTIONS USING 1" PICKETS WILL TOTAL 18 PICKETS PER SECTION.

FENCE SECTION SPECIFICATIONS

SUBMITTED BY:	SUBMITTED TO:	ST. CATHERINEPLUS (STYLE A) 8' SECTION - 3/4" OR 1" PICKETS	CONTRACTOR	IRONWORLD FENCING.COM
		JOB/PROJECT	ARCHITECT	
			ENGINEER	IWF 1086