


Chainlink Fence Detail

4' - 6' Chain Link with Toprail & Bottom Rail

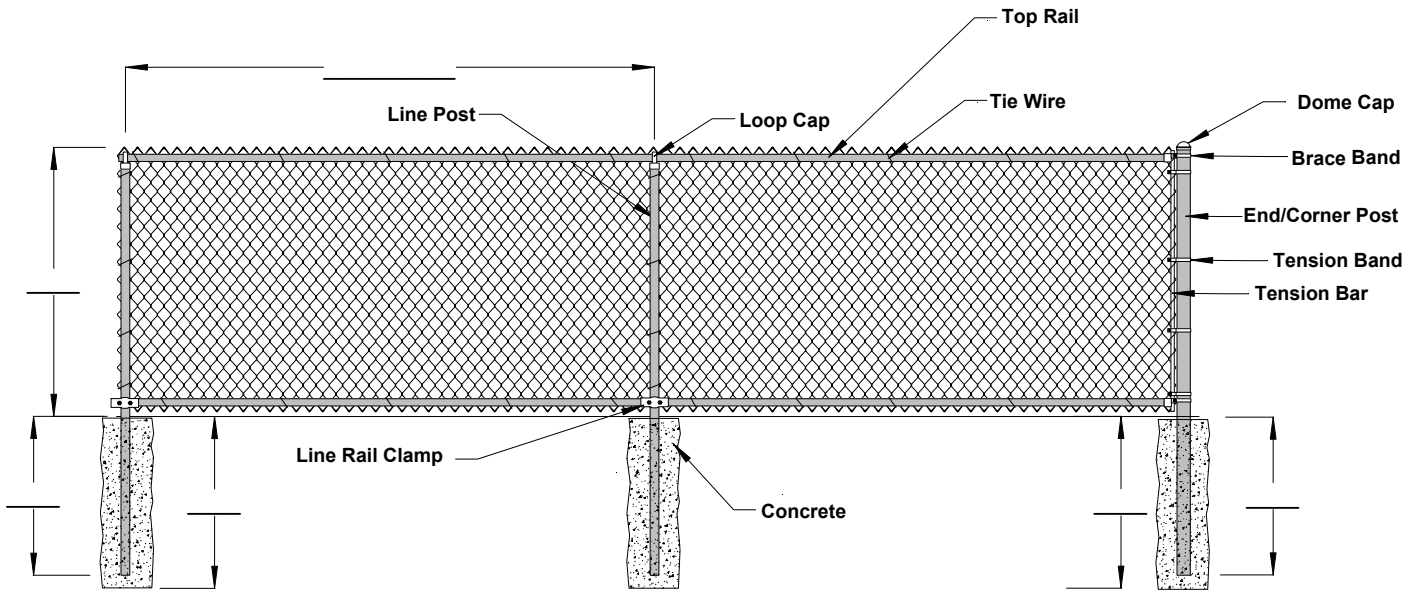

Project:	
Site Location:	Date:
	Drawing # CL-02